


**SEATING LAYOUT - HOME**

1788 TOTAL NET 18" SEATS  
 14 TOTAL NET 33" WHEELCHAIR SPACES  
 1802 TOTAL SEATING CAPACITY - HOME

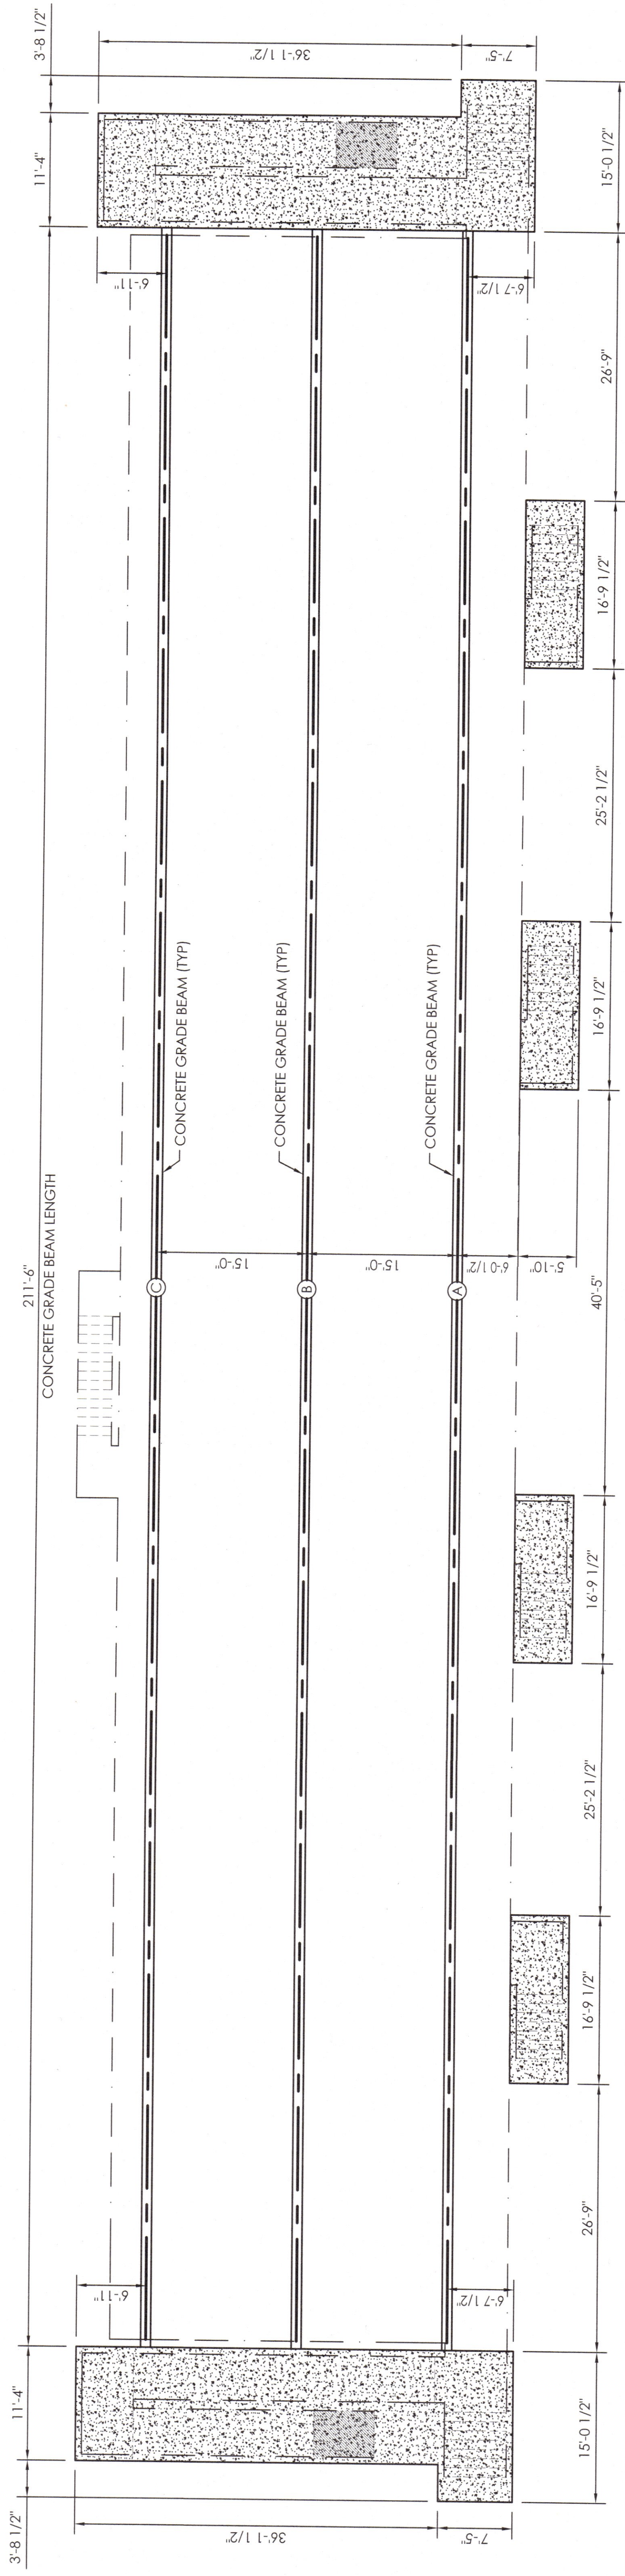

**CONCRETE LAYOUT - HOME**